
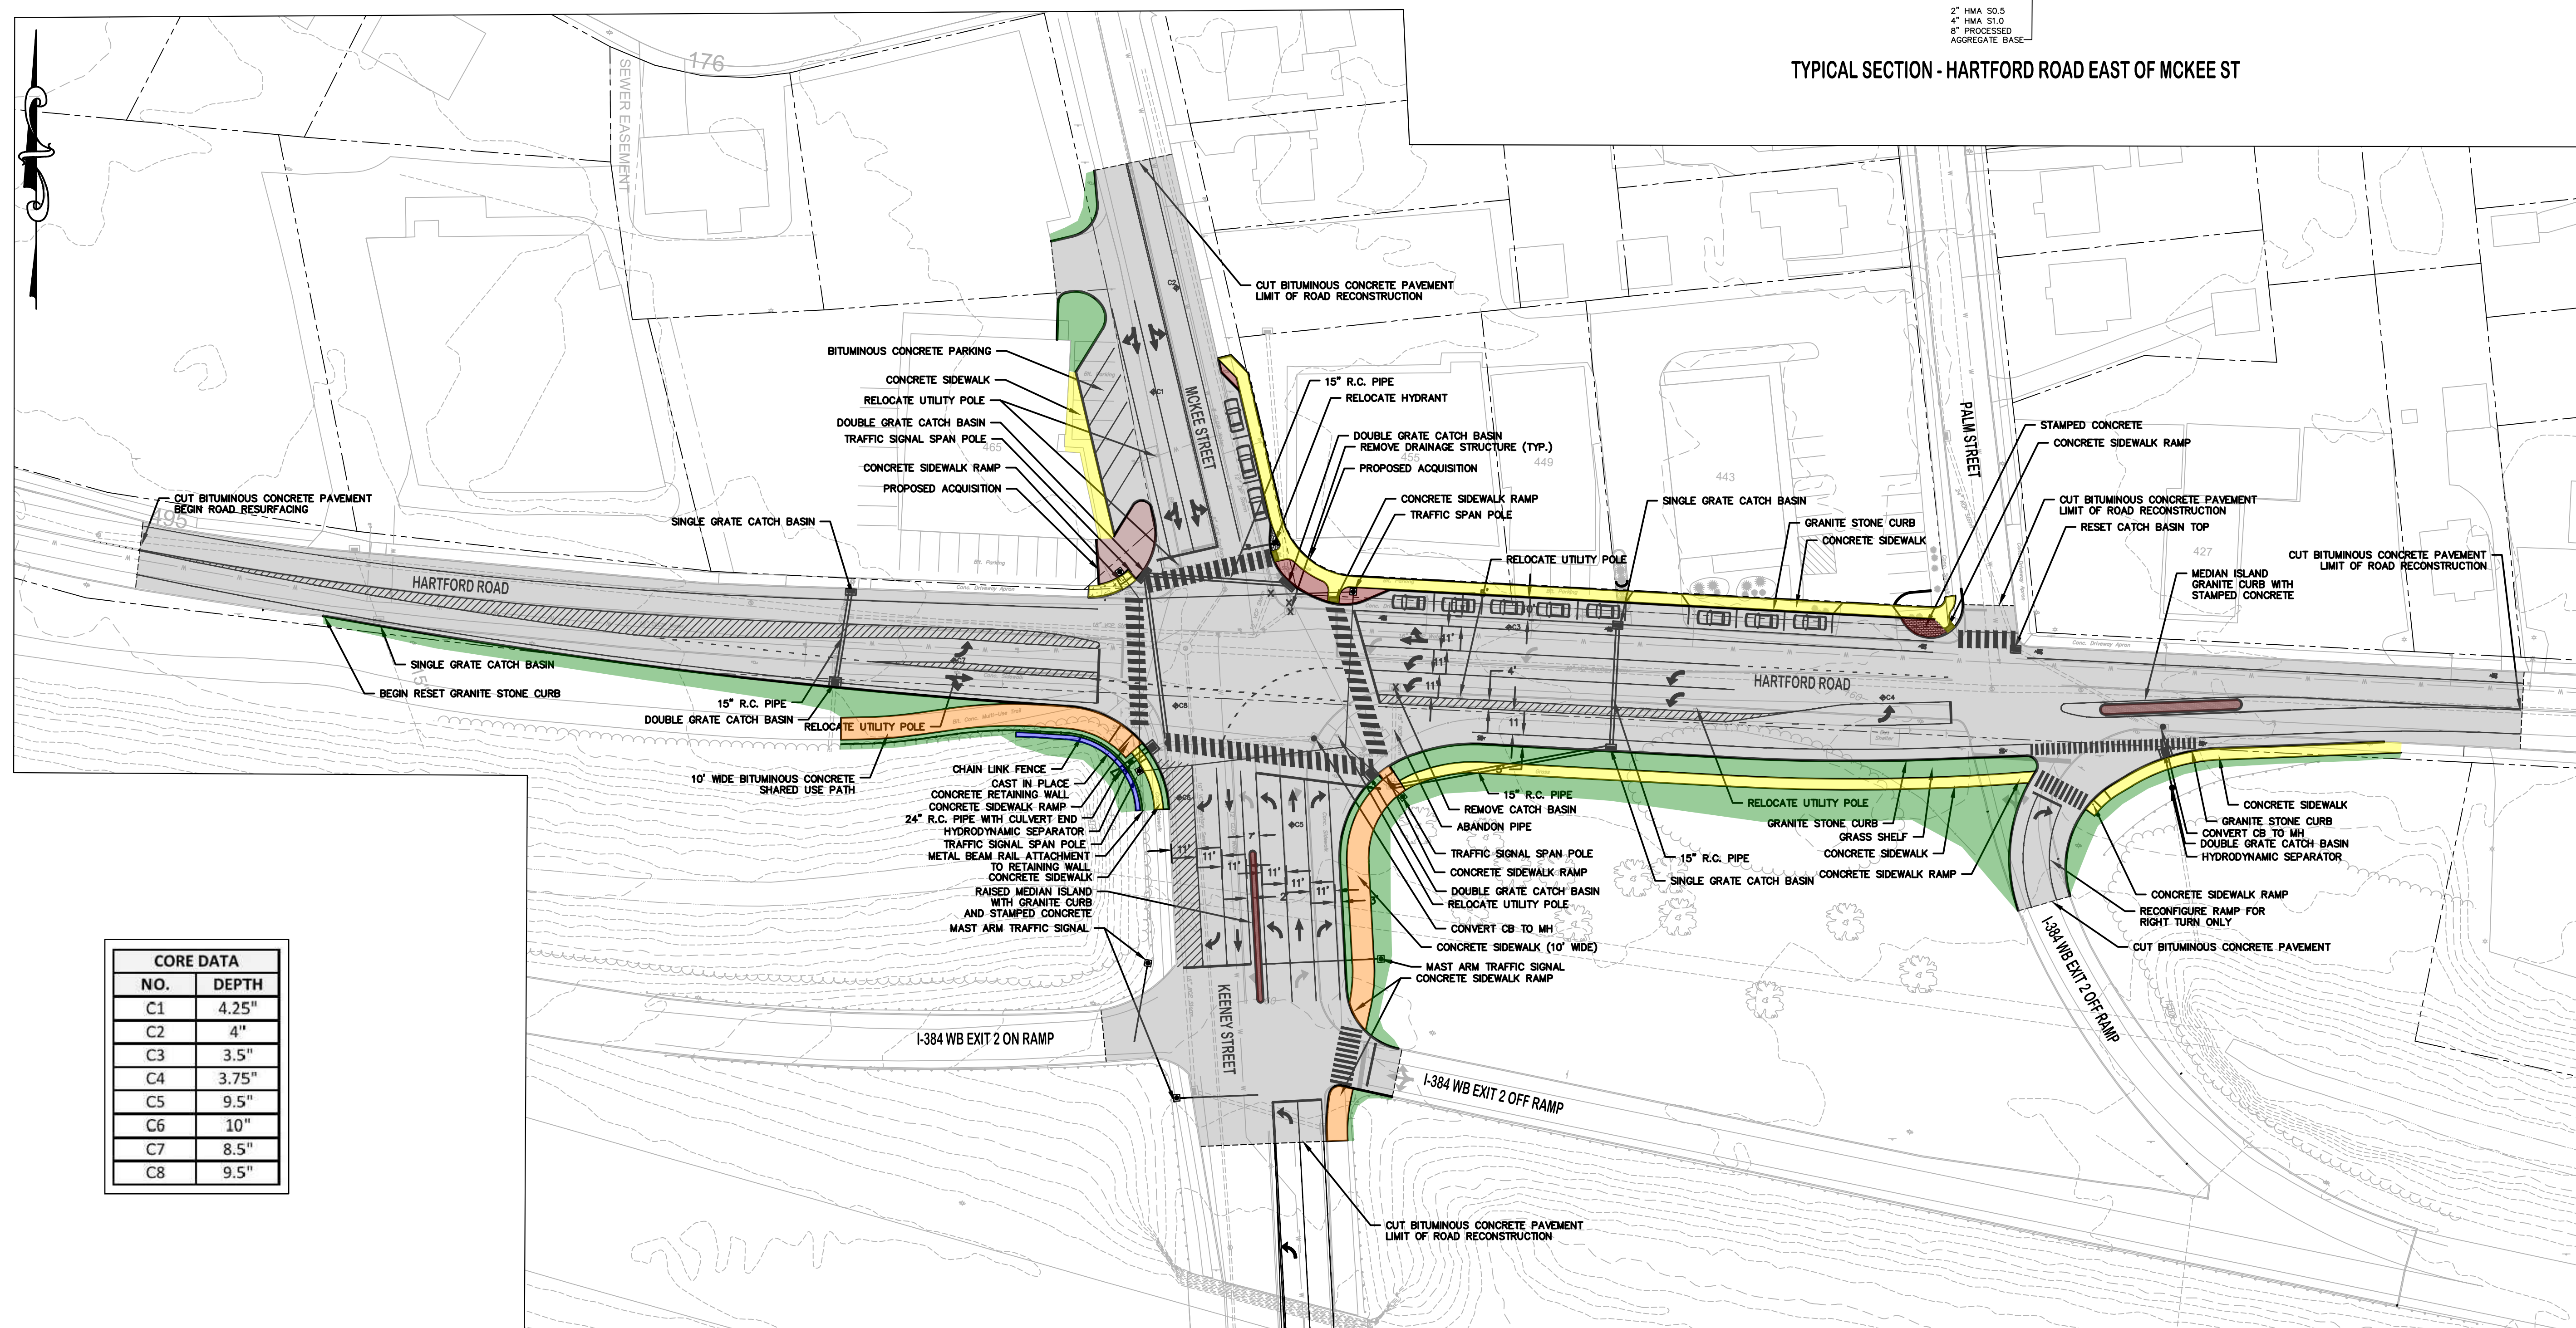


TOWN OF MANCHESTER
PUBLIC WORKS DEPARTMENT
ENGINEERING DIVISION

494 MAIN STREET - P.O. BOX 191
MANCHESTER, CT 06045-0191

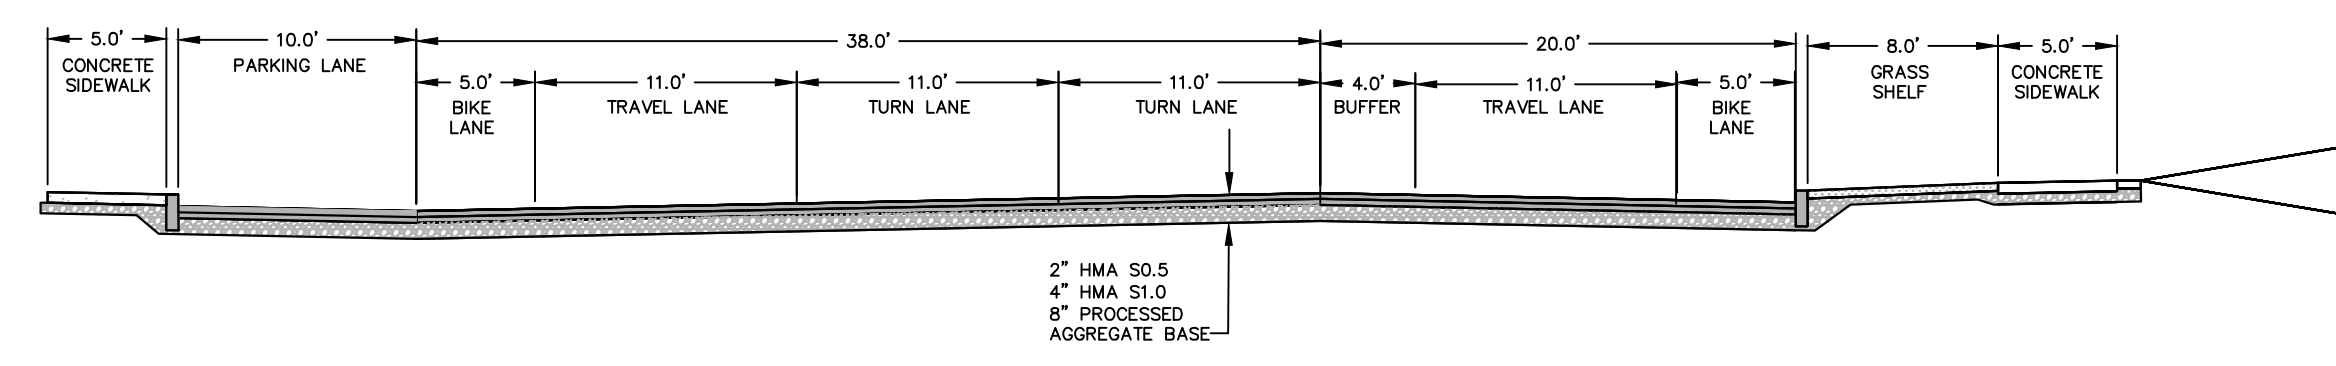

CORE DATA	
NO.	DEPTH
C1	4.25"
C2	4"
C3	3.5"
C4	3.75"
C5	9.5"
C6	10"
C7	8.5"
C8	9.5"

LEGEND


--- METLANDS BOUNDARY	☆ LIGHT POLE
--- RETAINING WALL	⊗ CONIFEROUS TREE
--- CURB WALL	⊗ DEODOROUS TREE
--- STONE WALL	⊗ SANITARY MANHOLE
--- STOCKADE FENCE	⊗ DRAINAGE MANHOLE
--- WIRE FENCE	⊗ CATCH BASIN
--- CHAIN LINK FENCE	⊗ CULVERT END
--- PROPERTY LINE	⊗ HYDRANT
--- RAILROAD TRACKS	⊗ CURB STOP
--- EROSION CONTROL	⊗ WATER VALVE
--- CONCRETE MONUMENT	⊗ BUTTERFLY VALVE
--- GRANITE MONUMENT	⊗ BLOW OFF
○ IRON PIPE	⊗ SIGN
○ IRON ROD	⊗ DOUBLE POST SIGN
△ CONTROL POINT	⊗ MAIL BOX
○ DRILL HOLE	⊗ BOLLARD
○ UTILITY POLE	⊗ CONTROLLER CABINET
⊗ UTILITY POLE WITH LIGHT	⊗ GAS GATE
⊗ TRAFFIC SPAN POLE	⊗ TELEPHONE BOX
⊗ ELEVATING BOX	⊗ METLAND FLAG
⊗ METLAND FLAG	⊗ CATHY TUBE

PROJECT NUMBER
2019133

FILENAME
2019133-PLAN.DWG

NO.	DATE	FILE
	07/15/22	DOT SCREENING COMMENTS

DRAWN BY: JL
CHECKED BY: JED/JM
RELEASED BY: TB

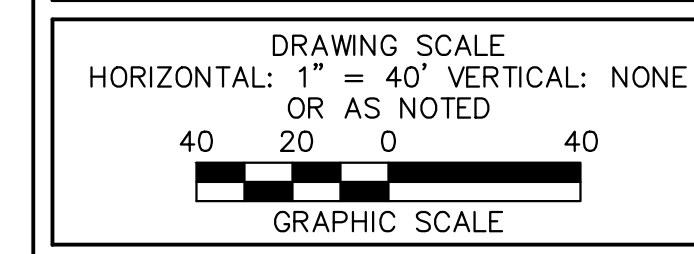

DATUM
HORIZONTAL: NAD83 VERTICAL: NAVD88

PROJECT LOCATION
**HARTFORD RD/MCKEE STREET
KEENEY STREET/I-384 EXIT 2
MANCHESTER, CT**

PROJECT TITLE
**SAFETY IMPROVEMENTS
HARTFORD ROAD AT MCKEE ST
KEENEY ST AND I-384 EXIT 2**

SHEET TITLE
CONCEPT PLAN

SHEET NUMBER
1 of 1