

INTRODUCTIONS



CHRIS WANTE
Principal / Project Manager



DOUG GALLOW
Senior Center Design Specialist




MELISSA ROY
Community Engagement
& Fundraising Support




ERNEST NEPOMUCENO
Design Architect





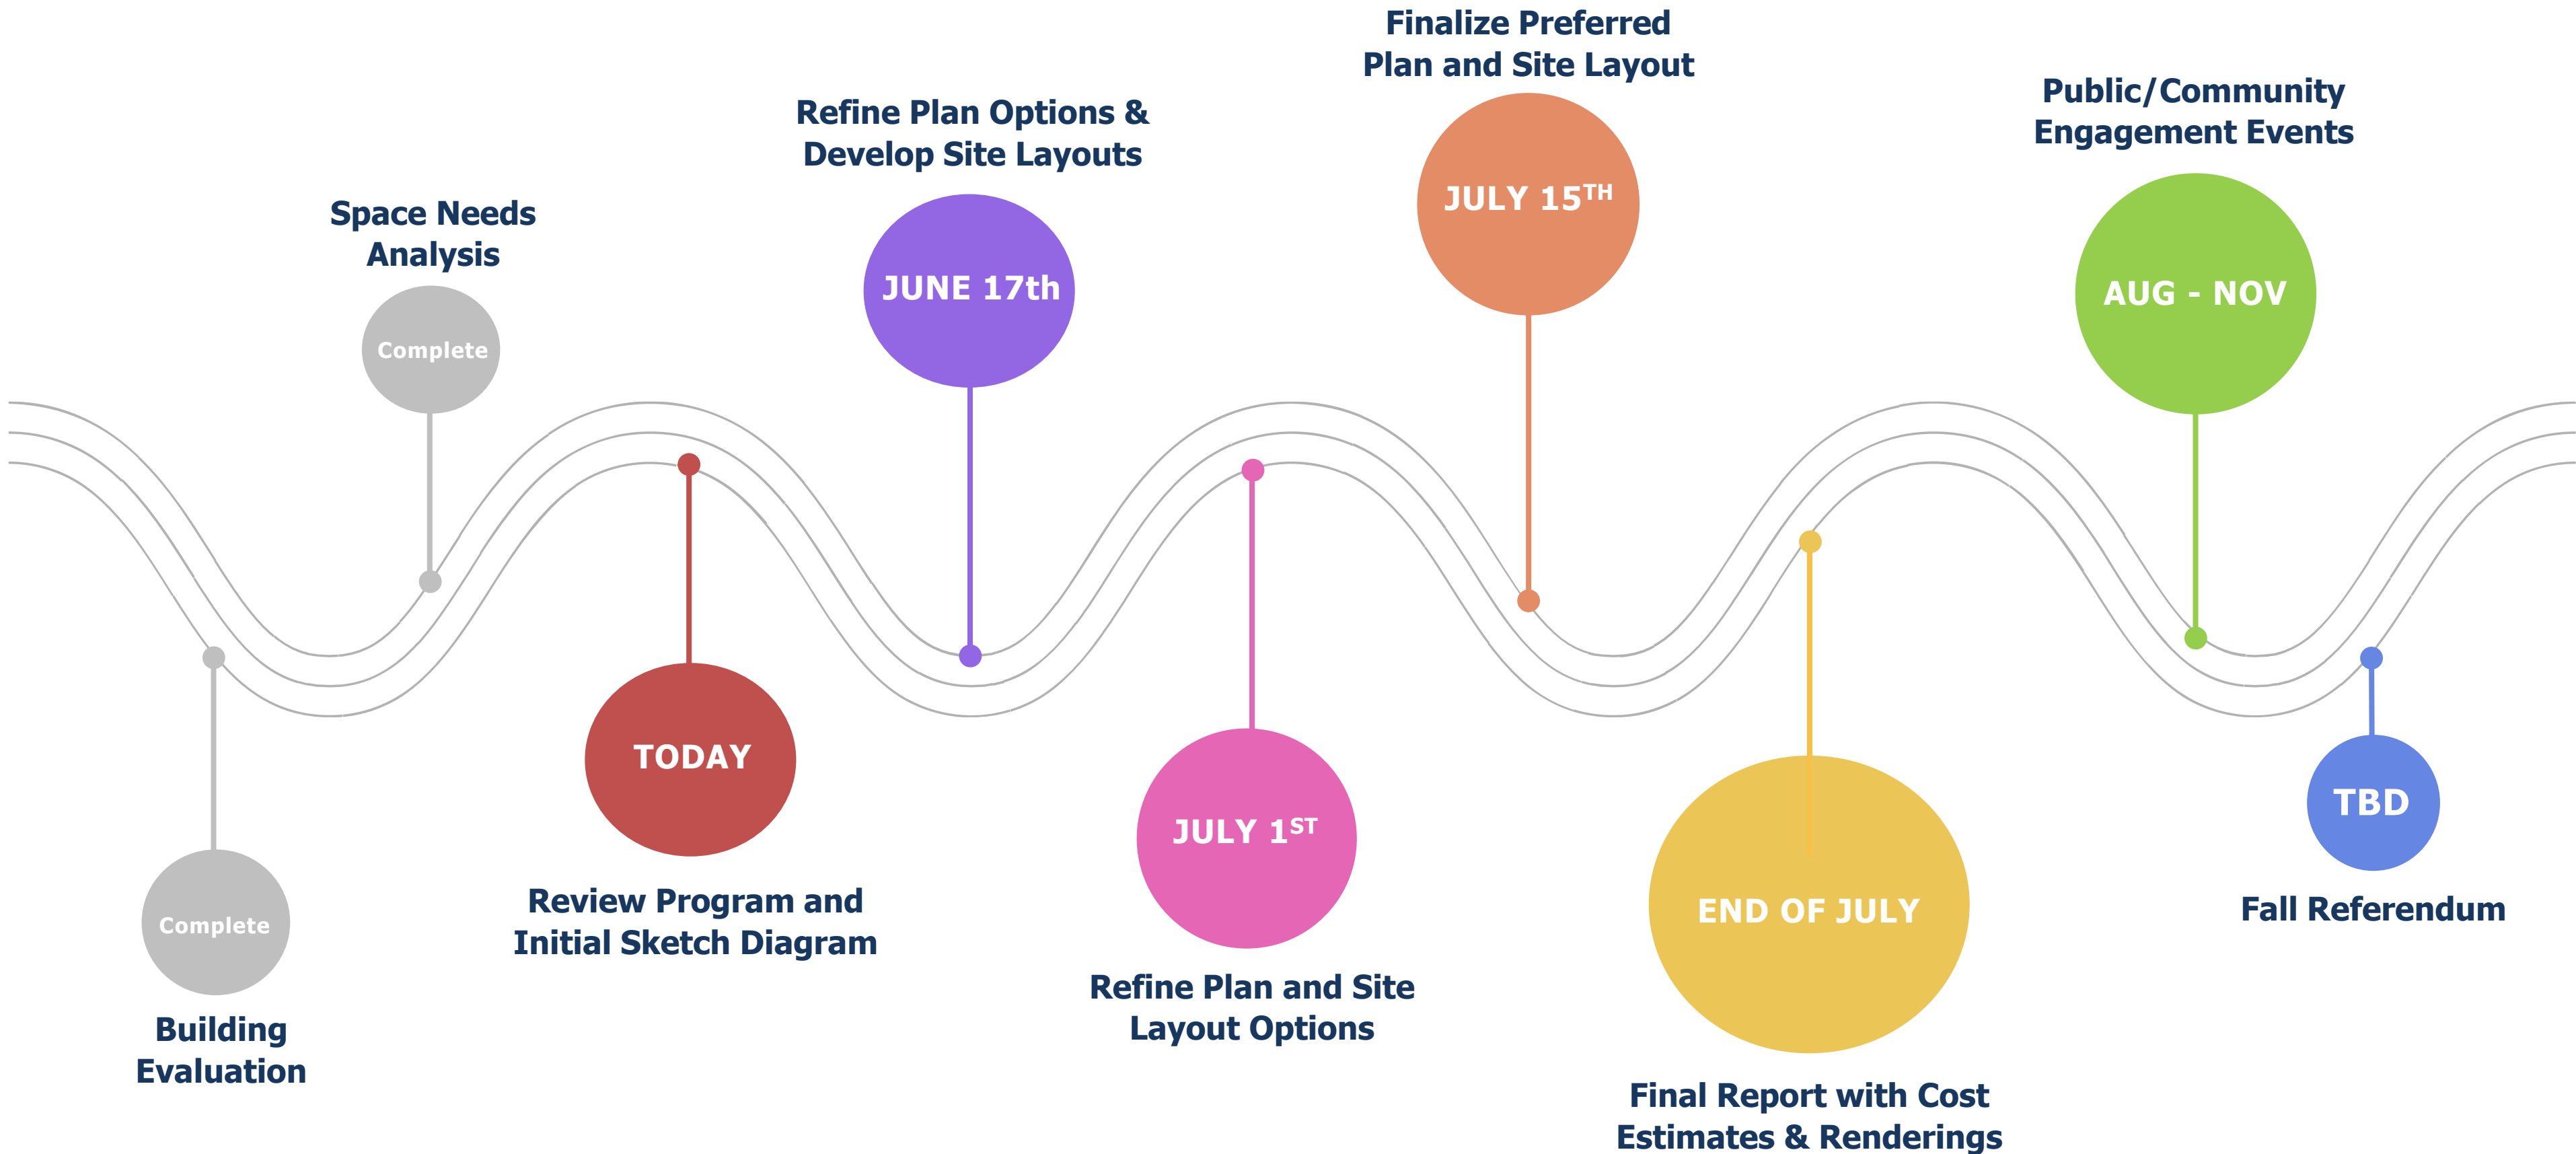

PLANNING PROCESS


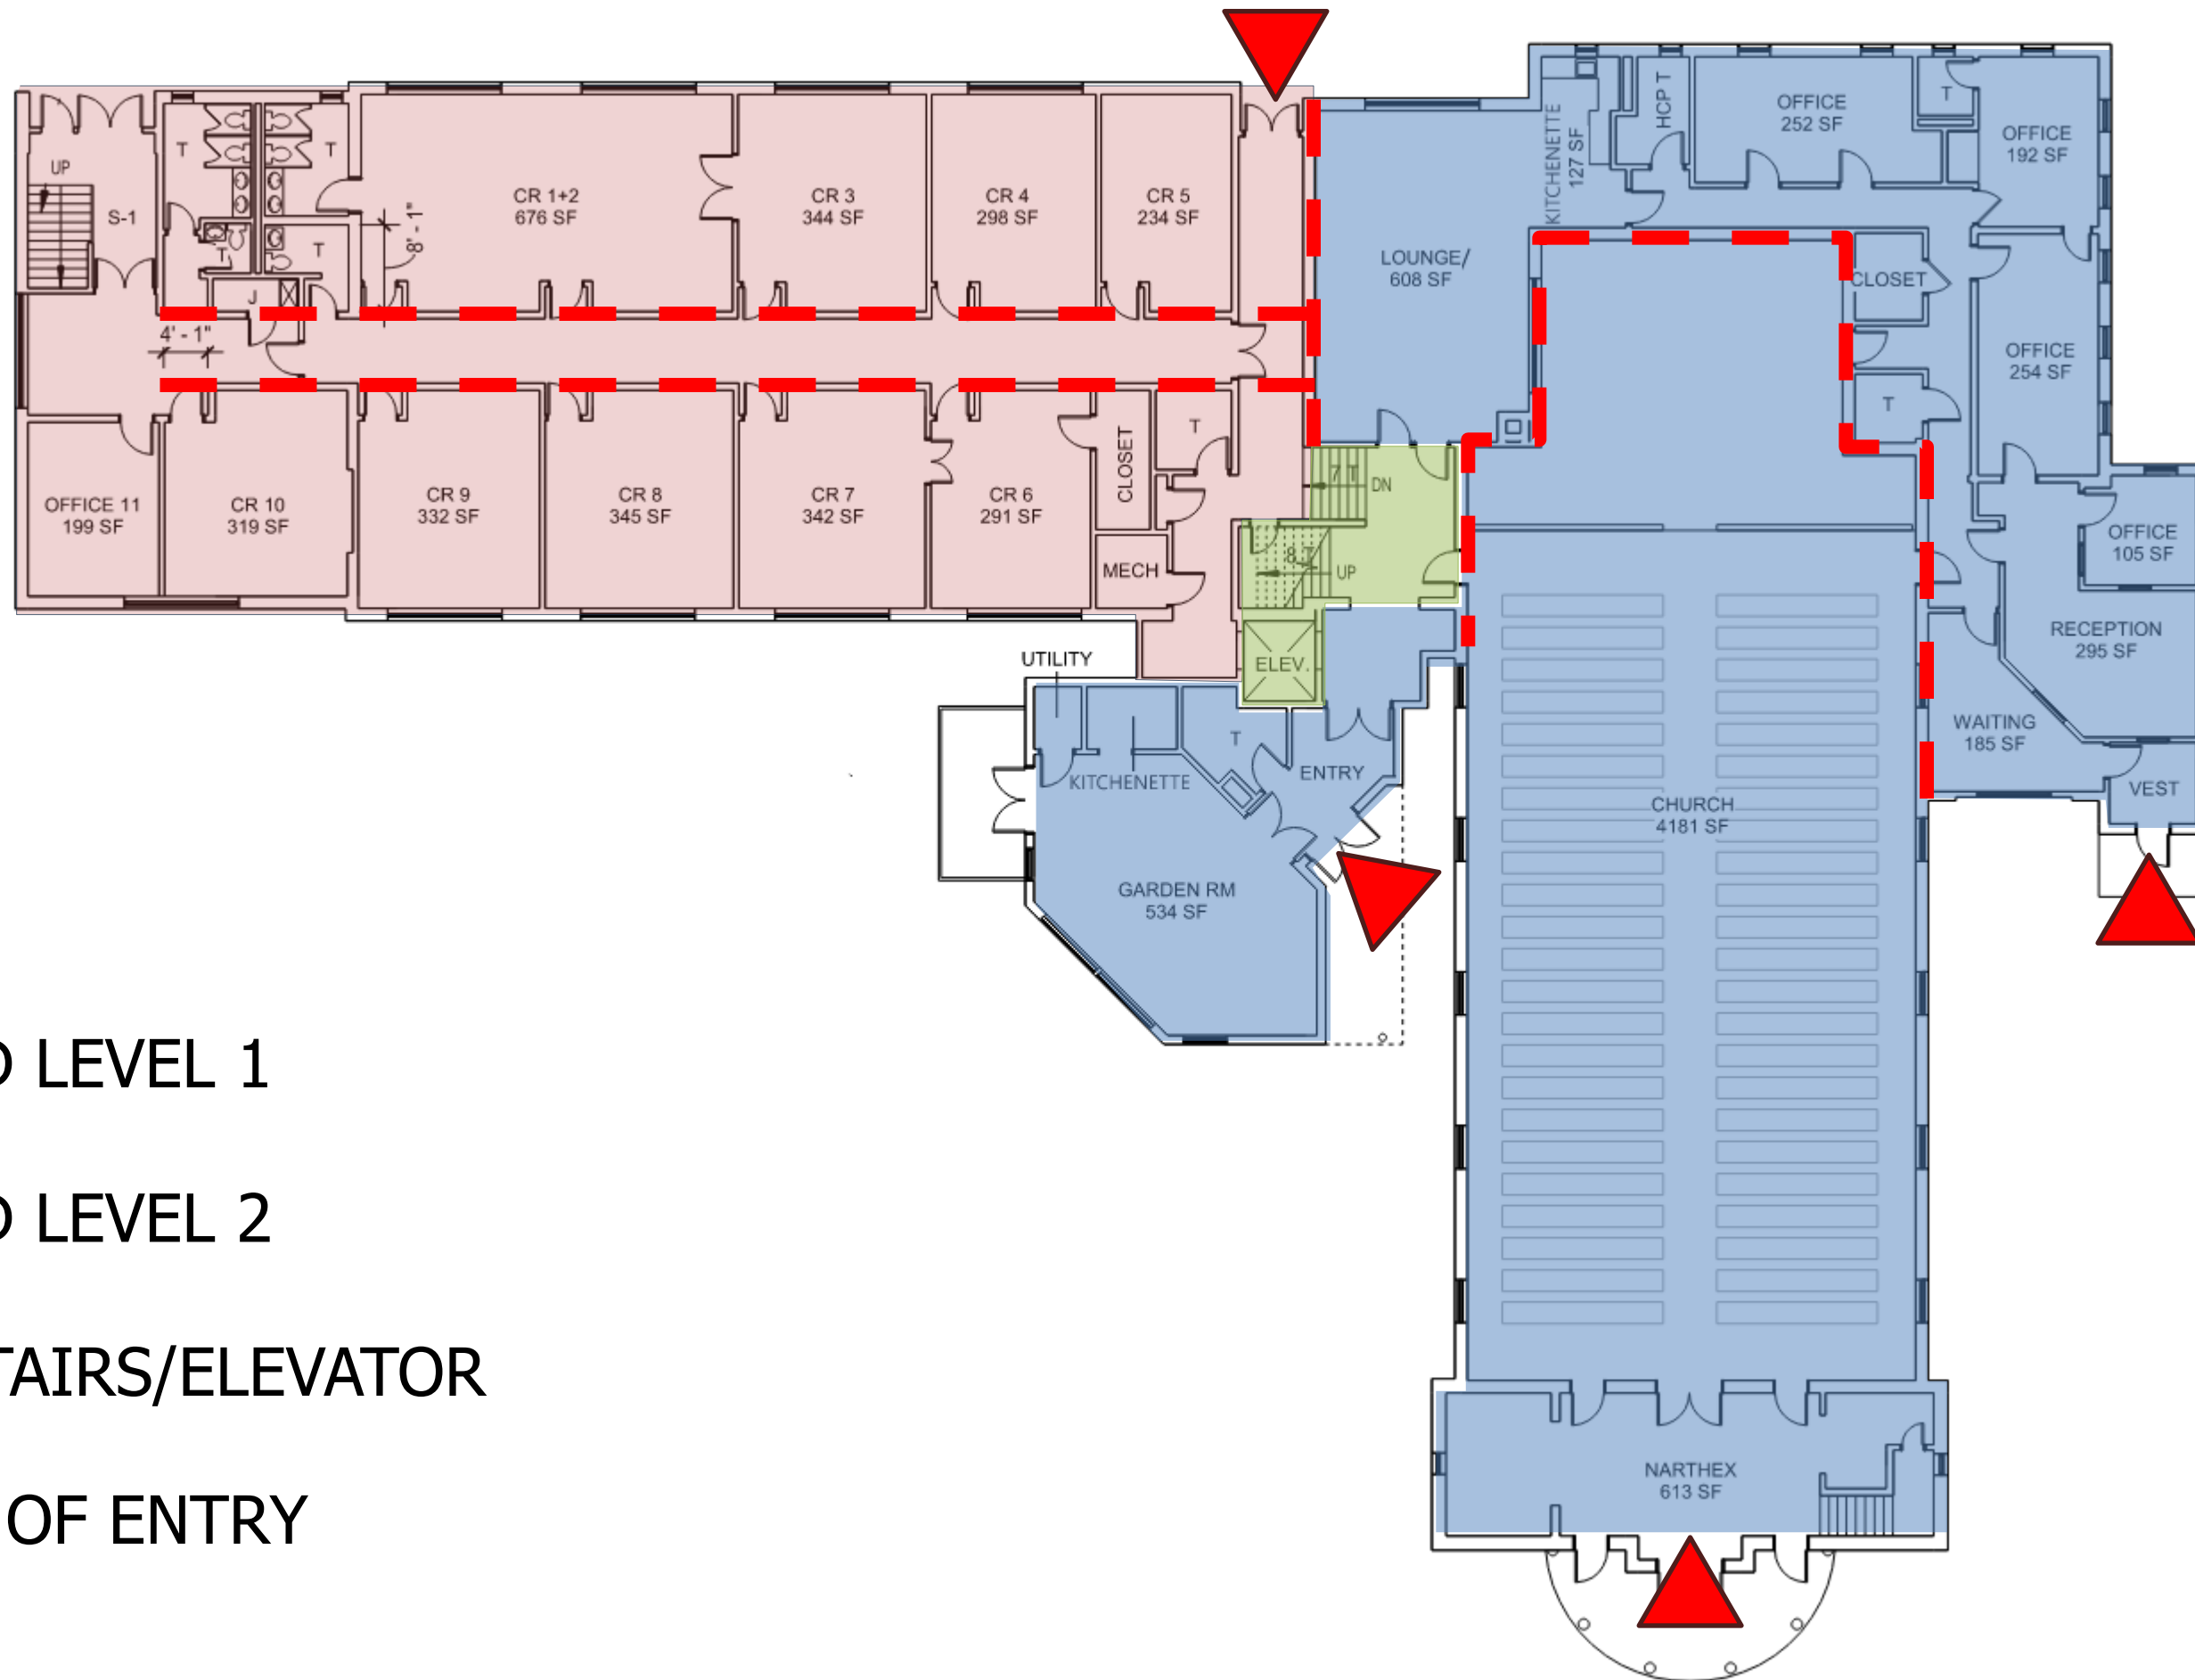


EXST. FIRST FLOOR PLAN



-  GROUND LEVEL 1
-  GROUND LEVEL 2
-  MAIN STAIRS/ELEVATOR
-  POINTS OF ENTRY

EXST. SECOND FLOOR PLAN

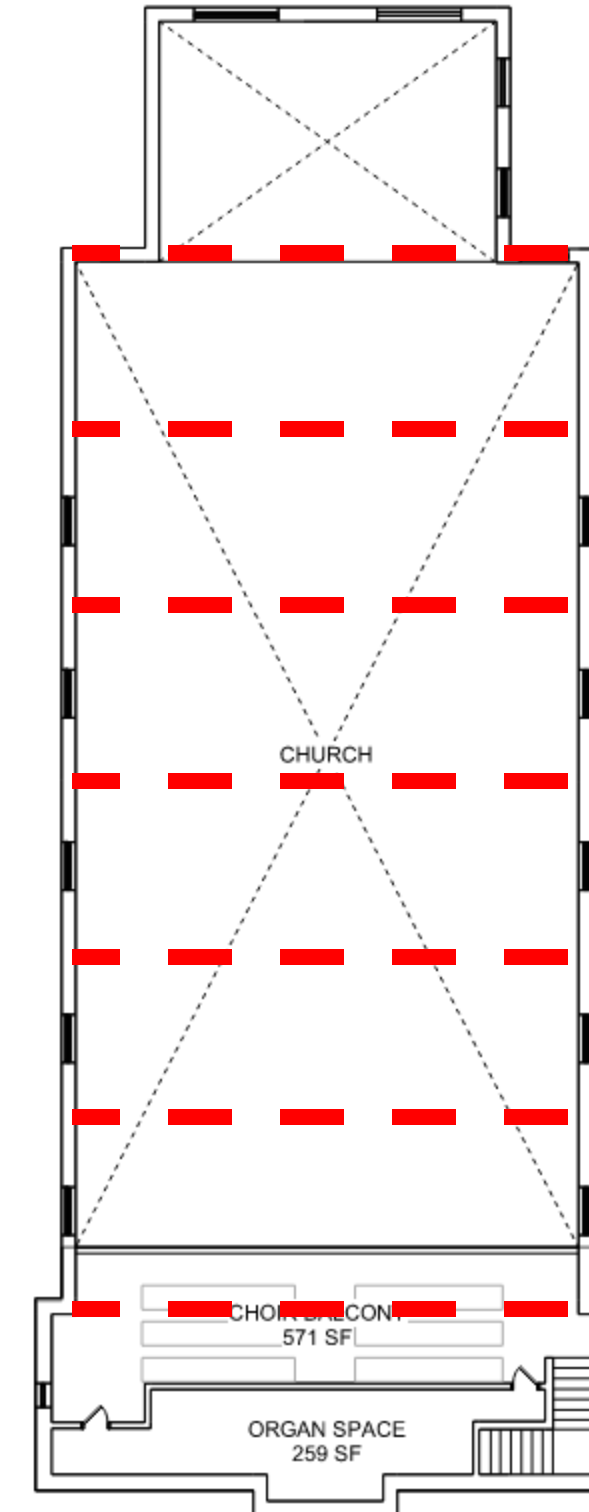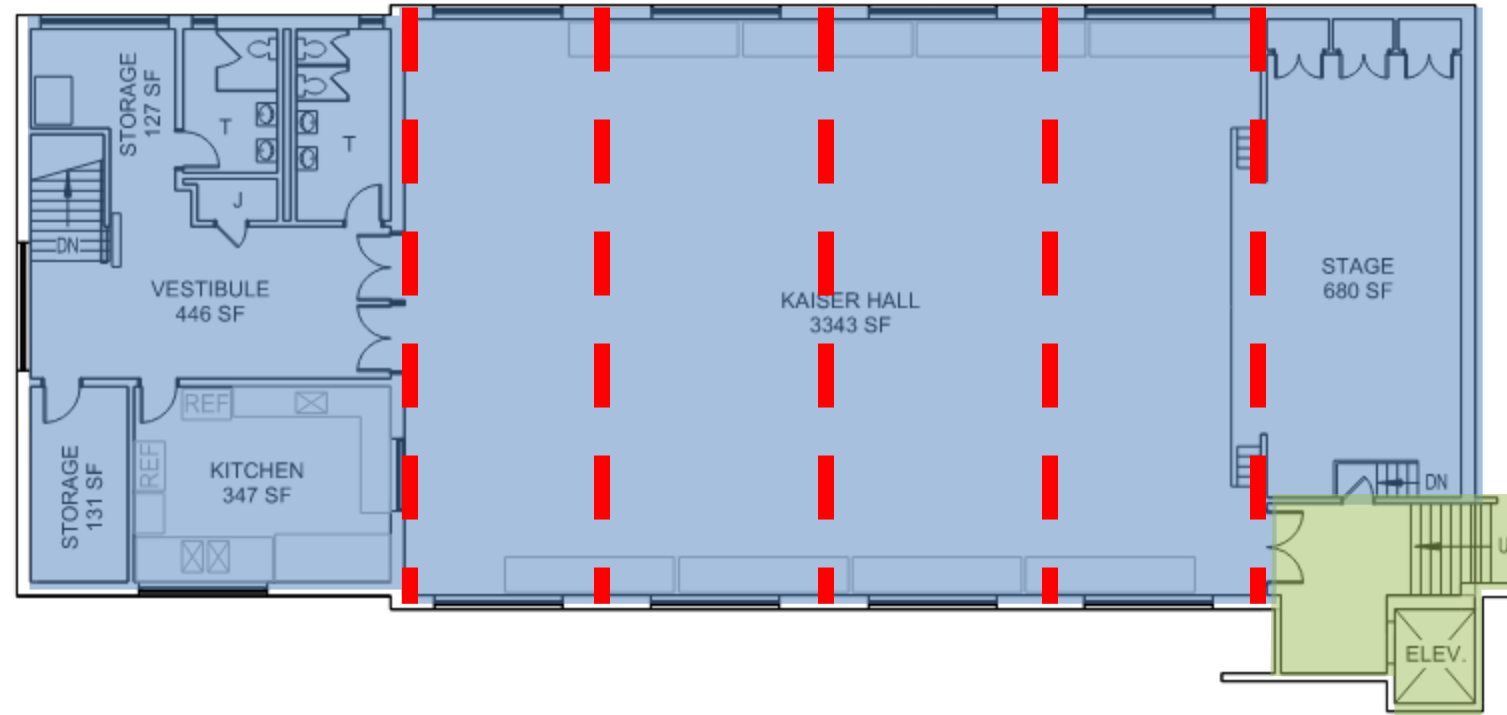


UPPER LEVEL



MAIN STAIRS/ELEVATOR

INITIAL SKETCH DIAGRAM

GROUND LEVEL

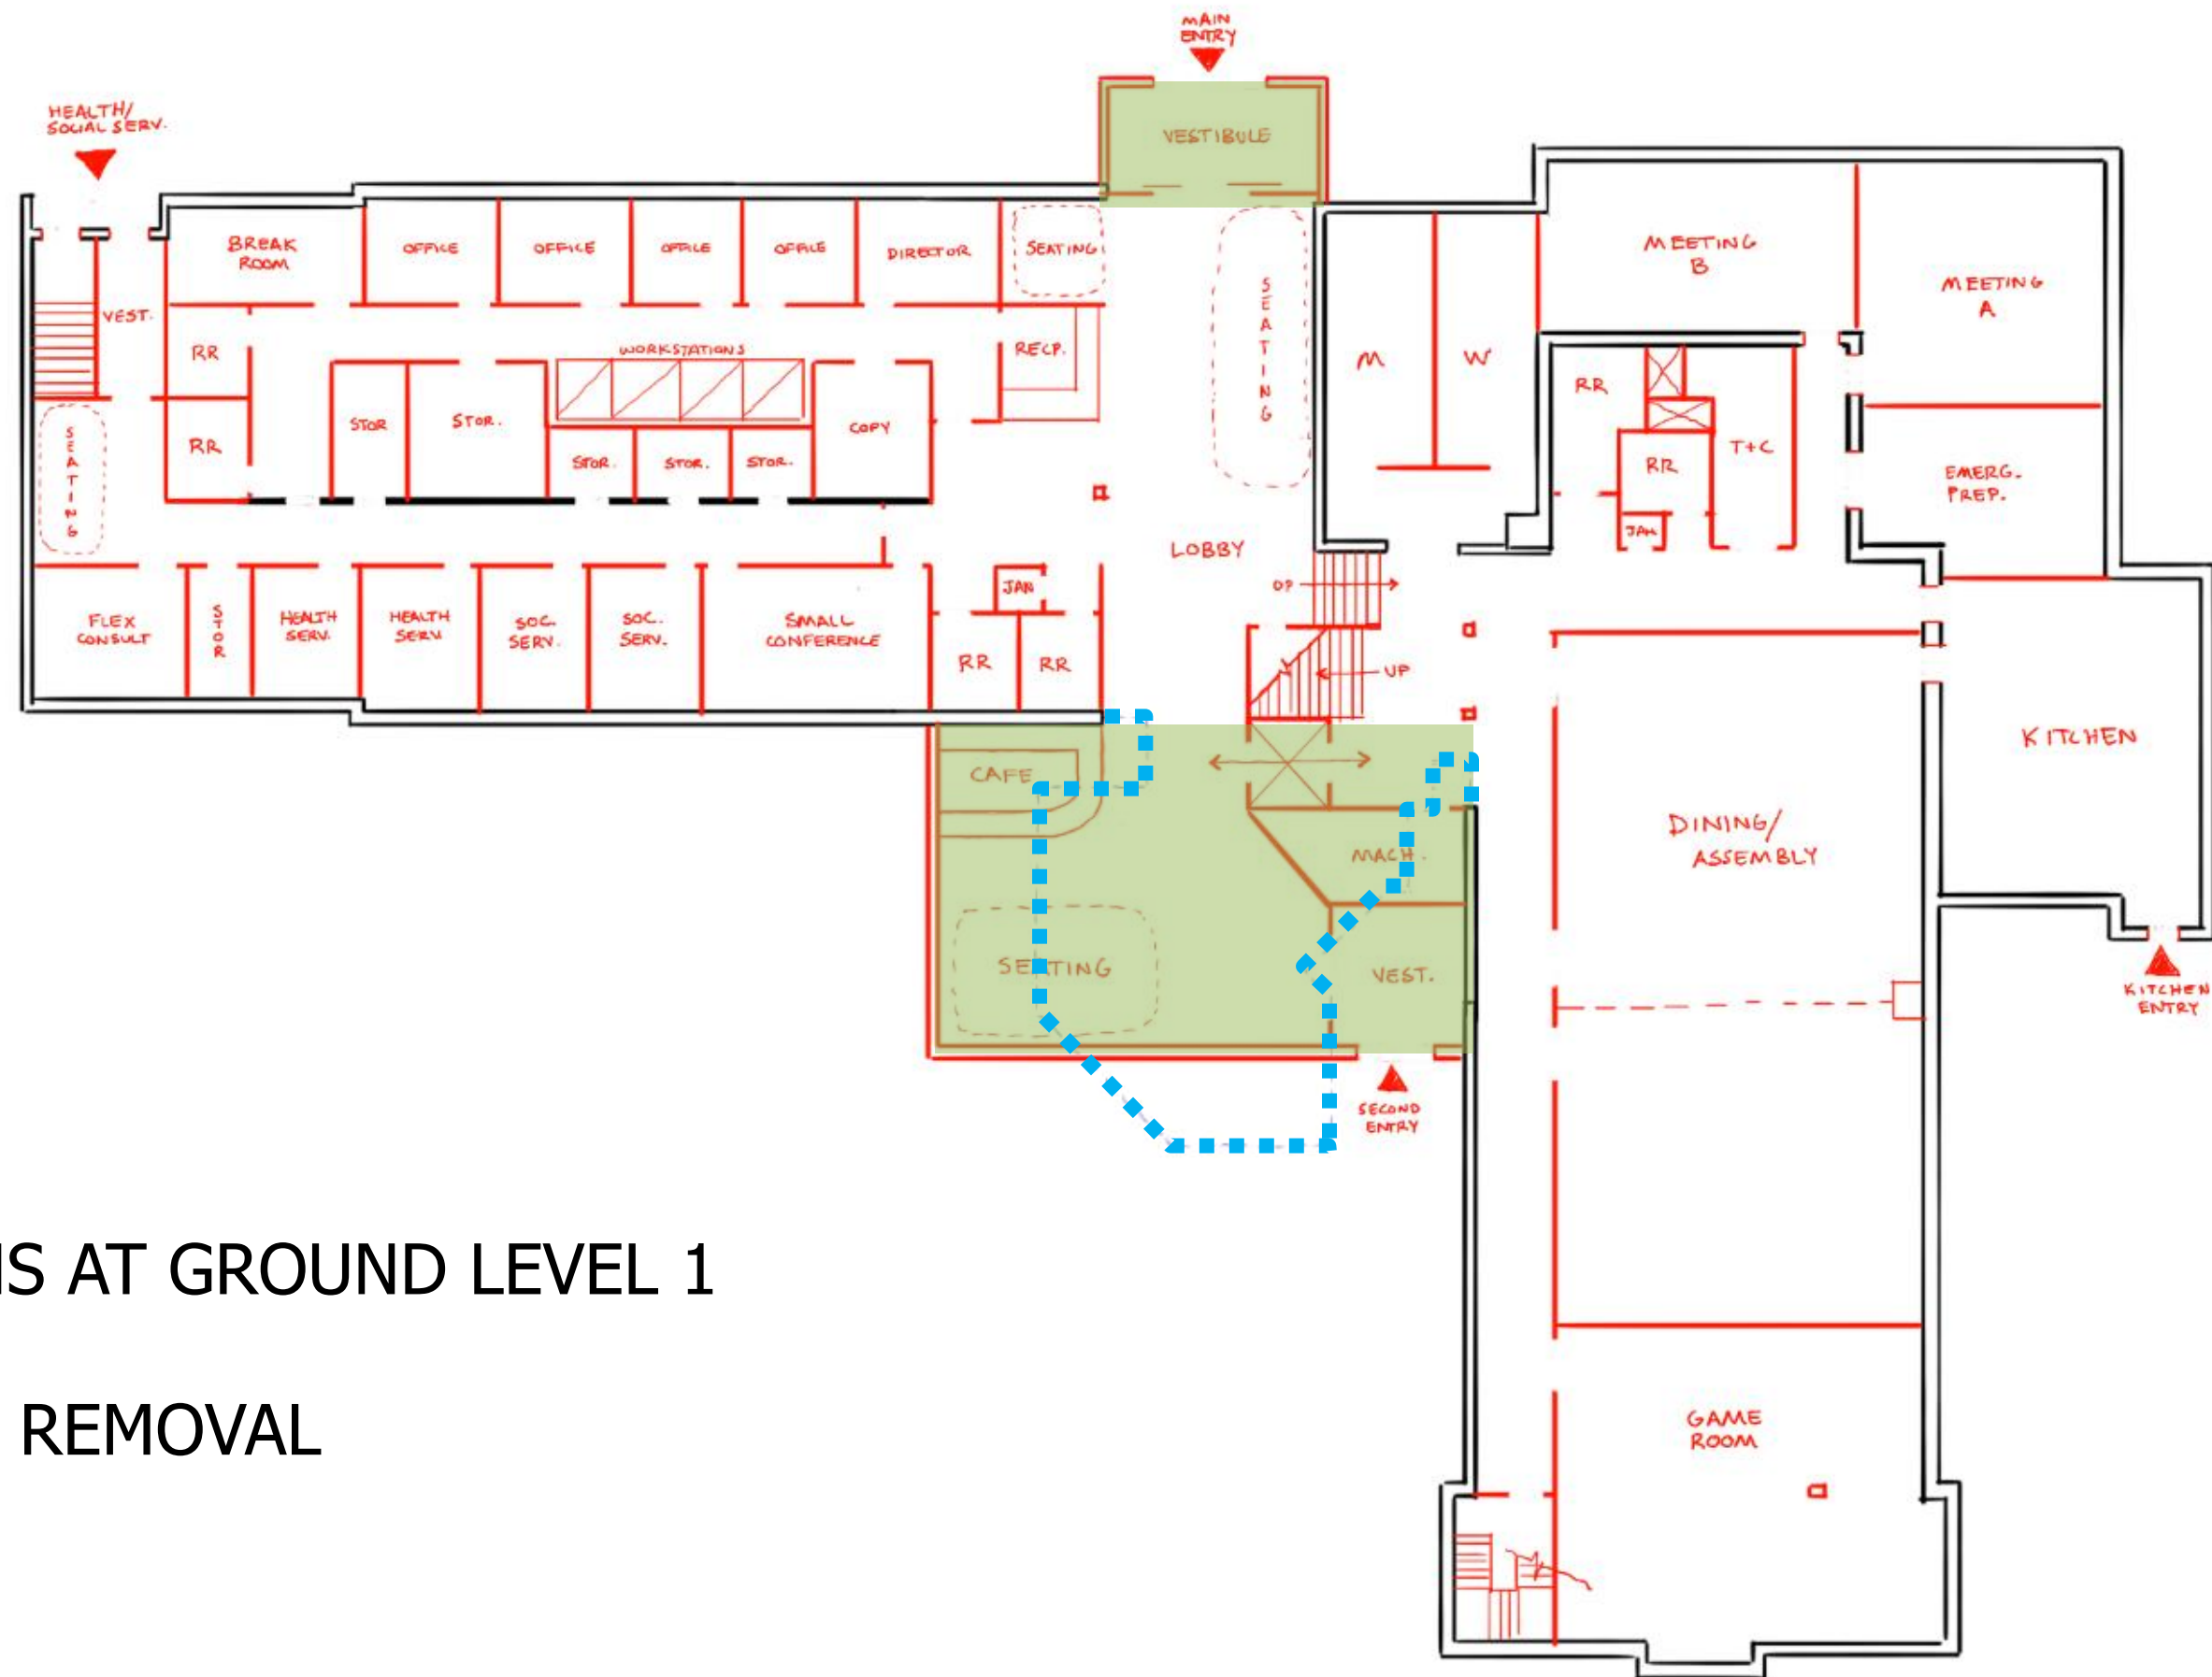

■ ADDITIONS AT GROUND LEVEL 1

⋯ BUILDING REMOVAL


INITIAL SKETCH DIAGRAM

GROUND LEVEL



INITIAL SKETCH DIAGRAM

UPPER LEVEL

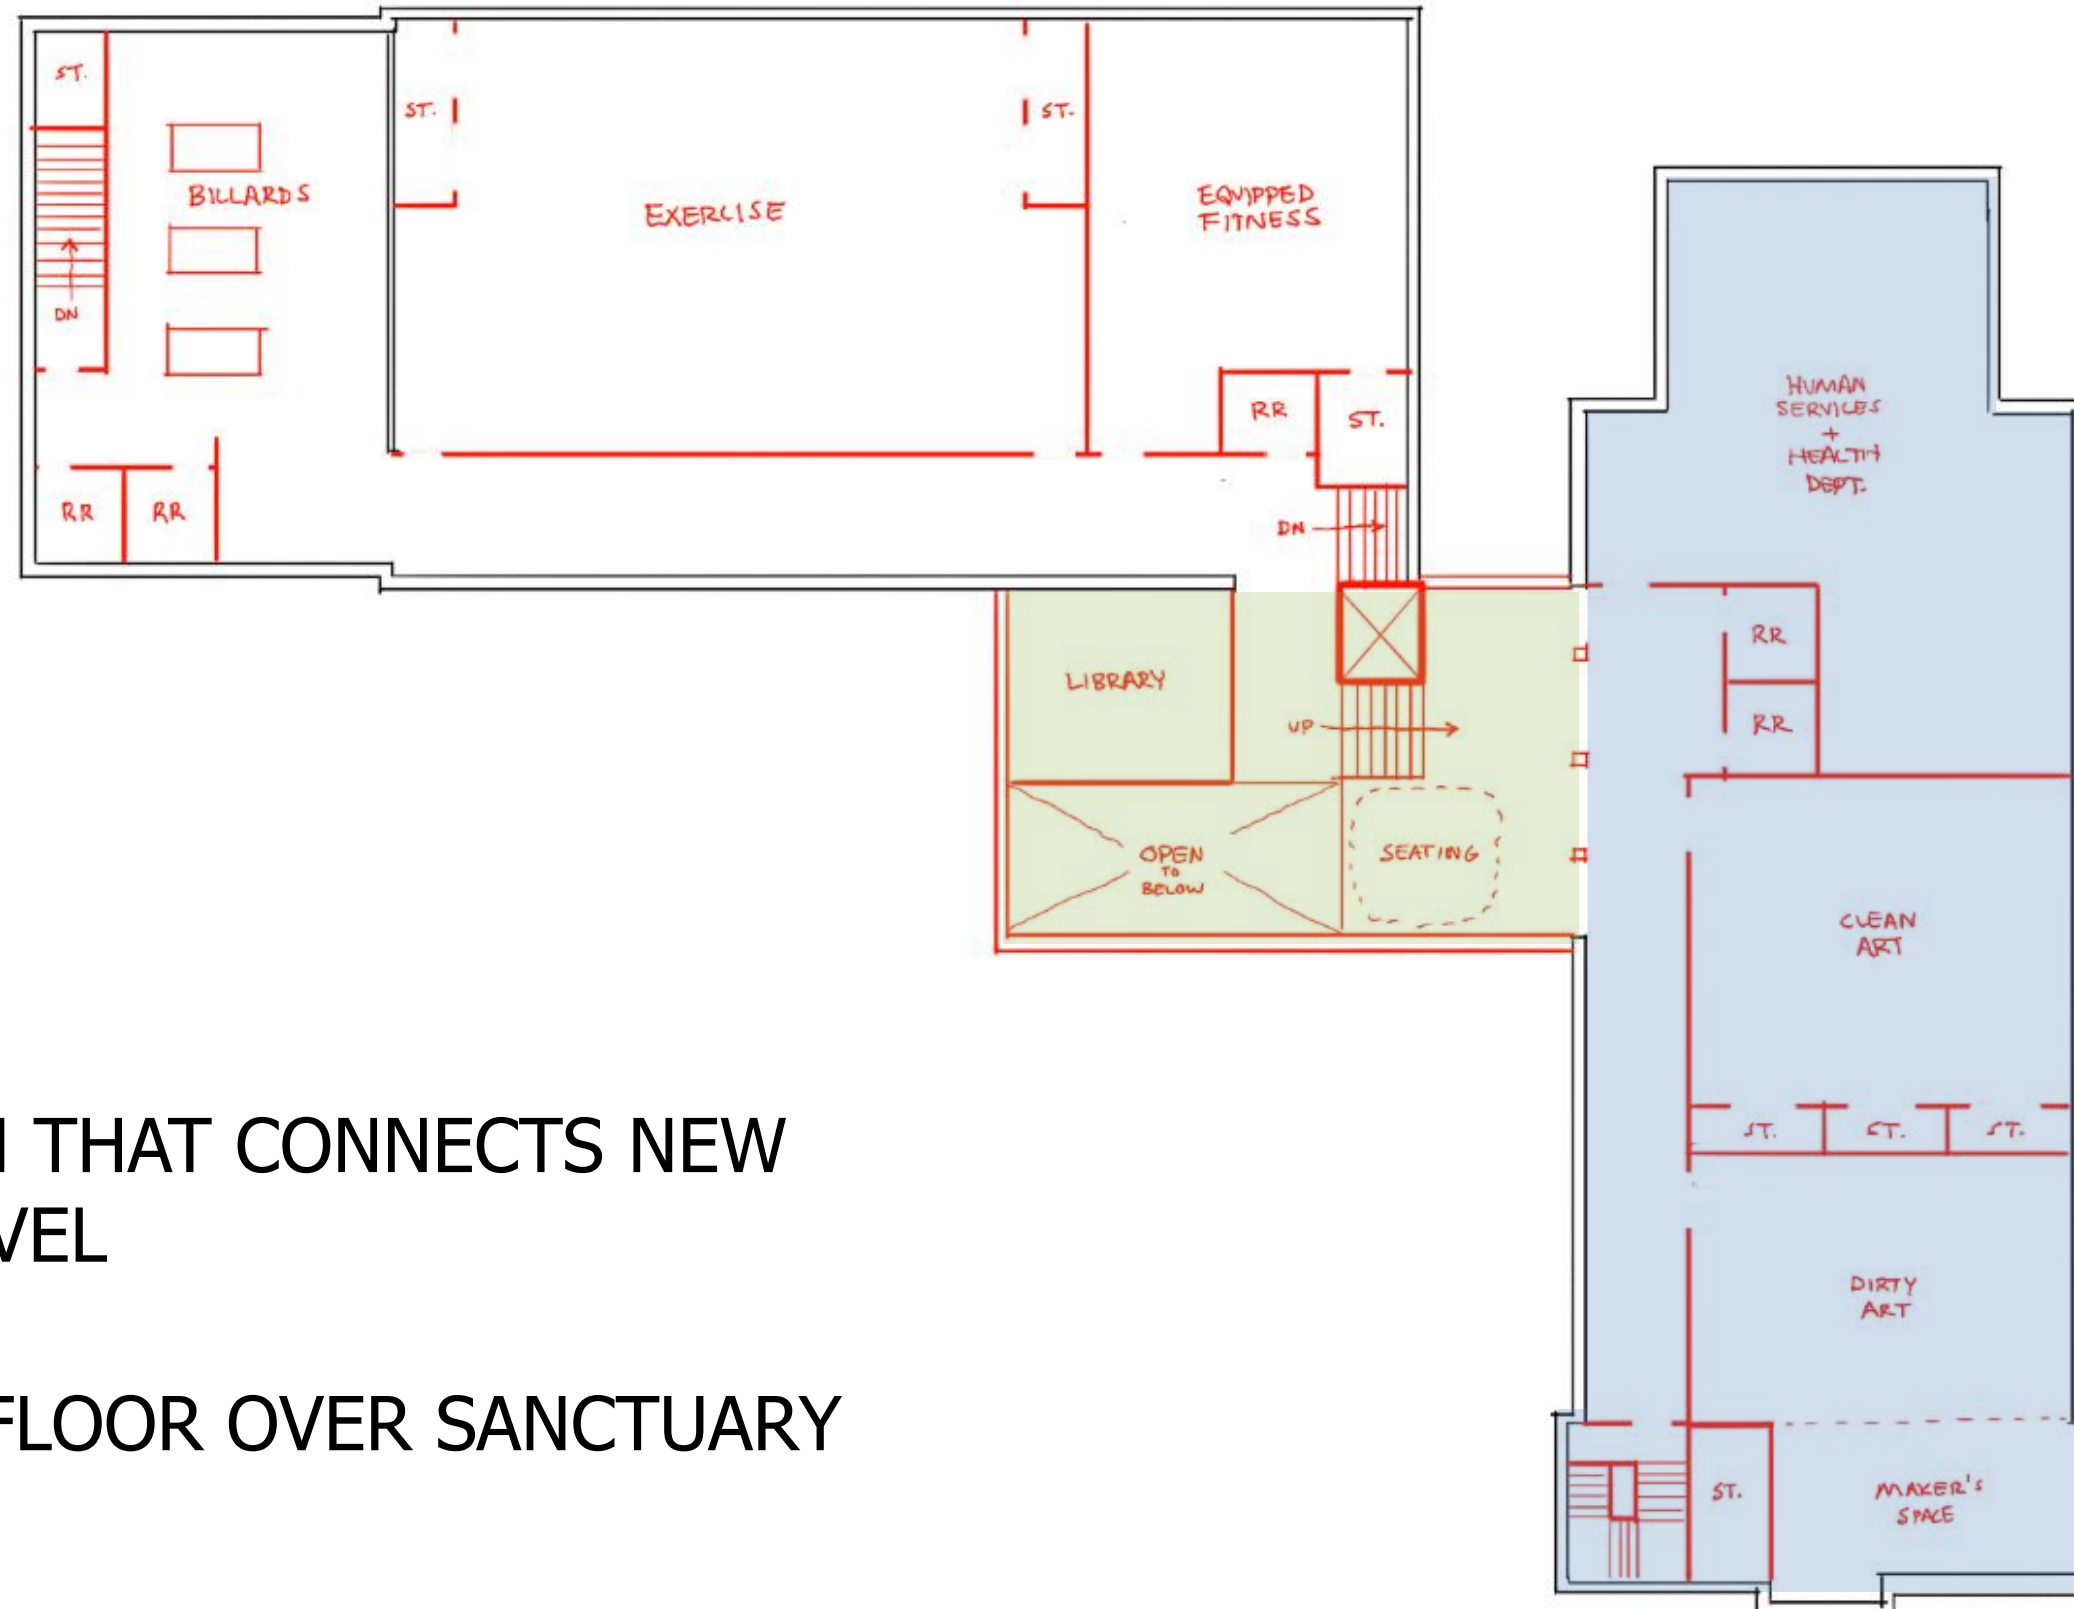

ADDITION THAT CONNECTS NEW UPPER LEVEL



NEW 2ND FLOOR OVER SANCTUARY

INITIAL SKETCH DIAGRAM

UPPER LEVEL

