



STORM DRAINAGE SYSTEM  
Town of Manchester, CT

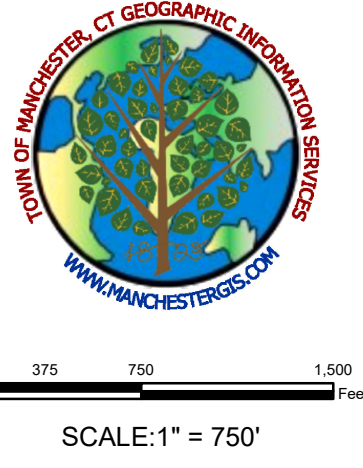

- Outlets
- Storm Water Quality Structures
- Junction Manholes
- Catch Basins
- Detention Basin Outlets
- ▲ Drop Inlets
- Inlets
- Dry Wells
- Storm Manholes
- Drainage Pipes
- ▨ Detention Basins
- ▨ Infiltrators
- ▨ Junction Chambers
- ▨ Streams & Brooks
- ▨ Water Bodies
- ▨ Bridges
- ▨ Roads
- ▨ Town Boundary

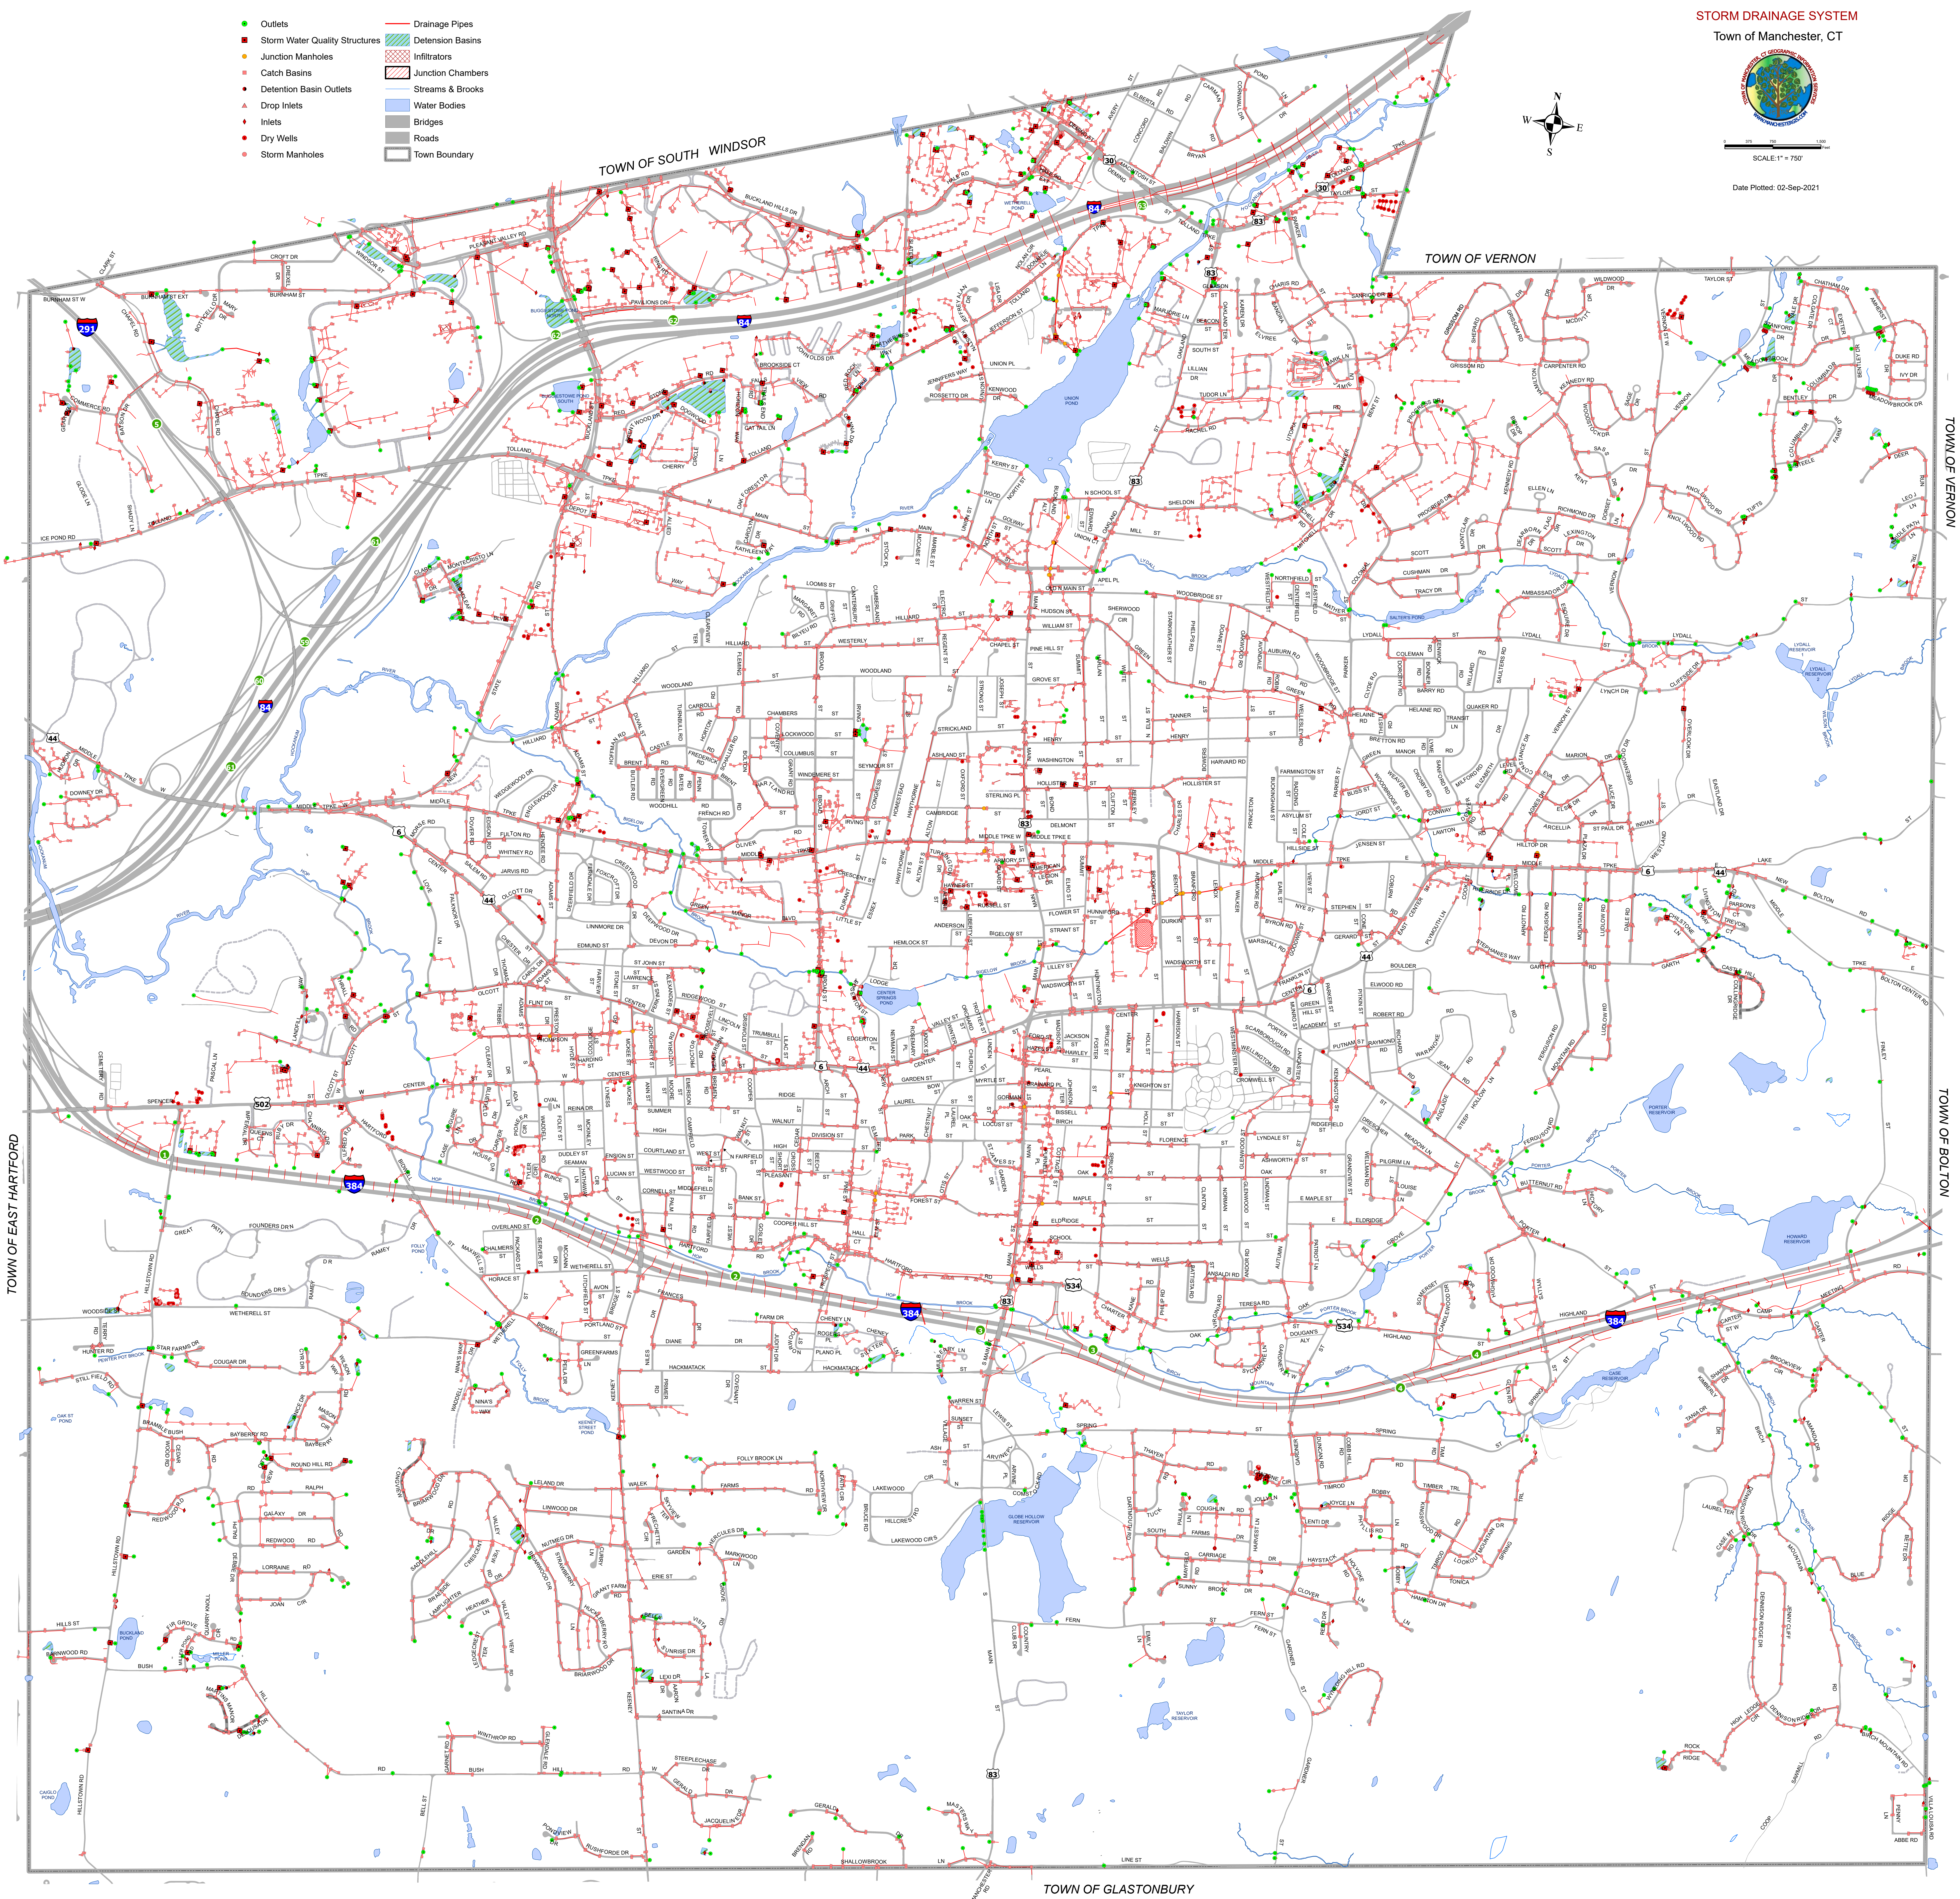

TOWN OF EAST HARTFORD

TOWN OF SOUTH WINDSOR

TOWN OF VERNON

TOWN OF VERNON

TOWN OF BOLTON

TOWN OF GLASTONBURY